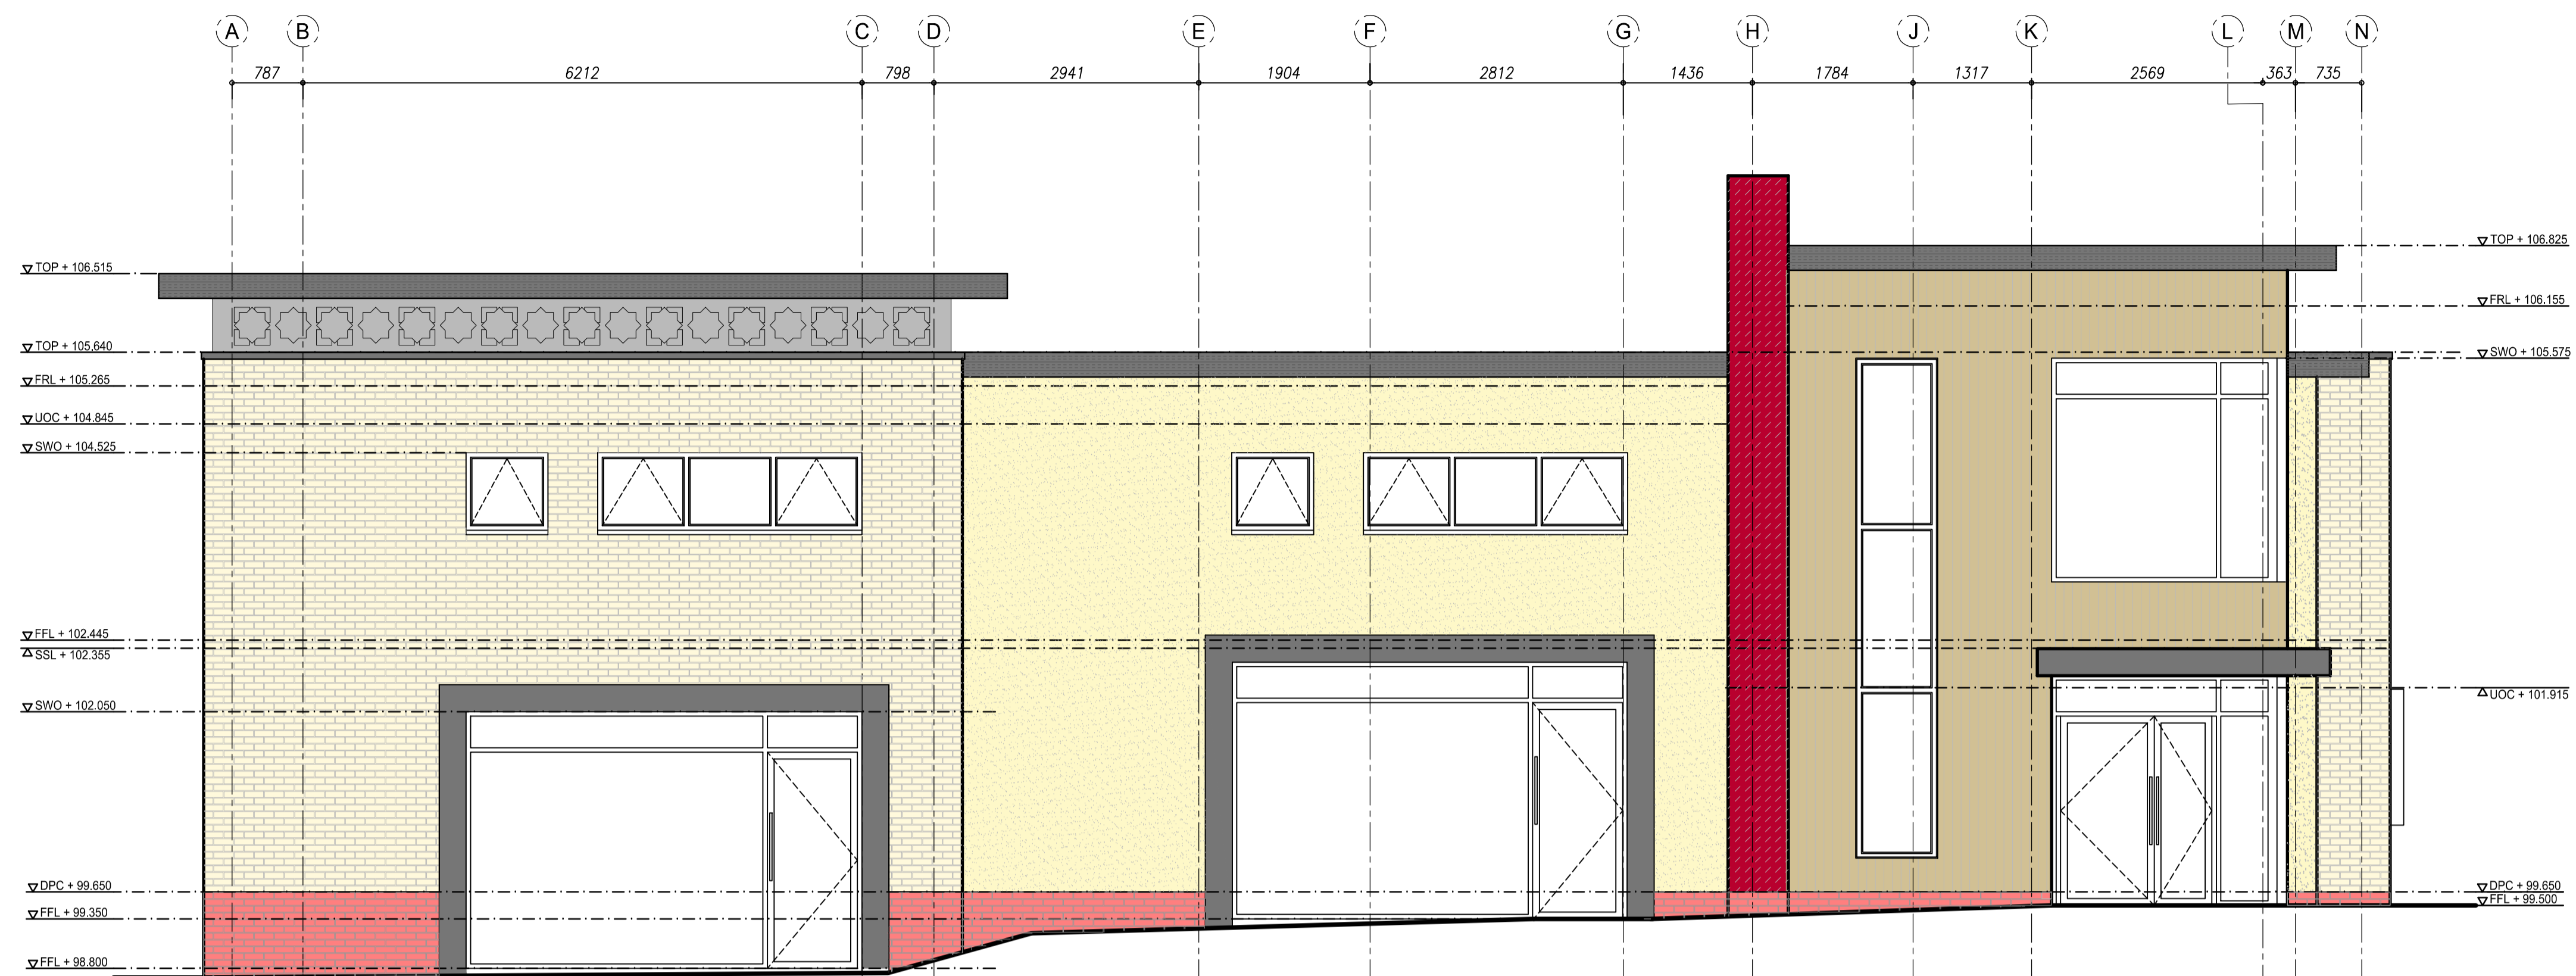

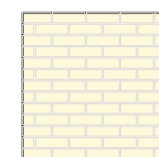
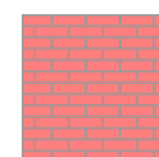
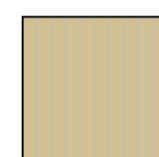

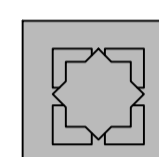




Notes	
No.	Description



SOUTH ELEVATION
1:50

-  Through coloured render - ivory
-  Buff coloured brickwork with 10mm mortar joints
-  Red coloured engineering brickwork with 10mm mortar joints
-  Western red cedar vertical cladding
-  Through coloured render - RAL3011
-  GRP feature cladding
-  GRP features - RAL7012
-  Pressed aluminium features PPC - RAL7012



WEST ELEVATION
1:50

Revision	Date	Description
A	08.05.15	DPC and engineering brick shown.

Pinnegar Hayward Design LLP
 48-52 Vittoria Street
 Birmingham
 B1 3PE
 Tel 0121 236 7009
 Fax 0121 236 8485
 Email design@p-h-d.co.uk



Client
SHAYLOR GROUP

Project
SRI LANKAN COMMUNITY CENTRE

Location
MILTON KEYNES

Drawing Title
ELEVATIONS 1

Scale		Date		Drawn		Checked		Revision	
1:50		27.01.15		DLB		SW		A	
Job No.	1934	Drawing No.	55						